


APPENDIX D: PRELIMINARY DESIGN DRAWINGS

SUPPLEMENTAL LEGEND:


- PROPOSED ROADWAY PLATFORM
- PROPOSED SIDEWALK
- PROPOSED BOULEVARD/GREEN SPACE
- PROPOSED MALDEN ROW LIMIT
- PROPOSED NEW ROW LIMIT (SIDE ROADS)
- EXISTING PARCELS FORMING ROW LIMIT
- EXISTING PARCELS FORMING ROW LIMIT

METRIC
DIMENSIONS ARE IN METRES
AND/OR MILLIMETRES
UNLESS OTHERWISE SHOWN

PROPOSED DESIGN
MALDEN ROAD

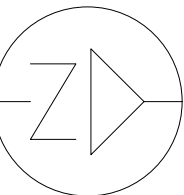

SHEET
1

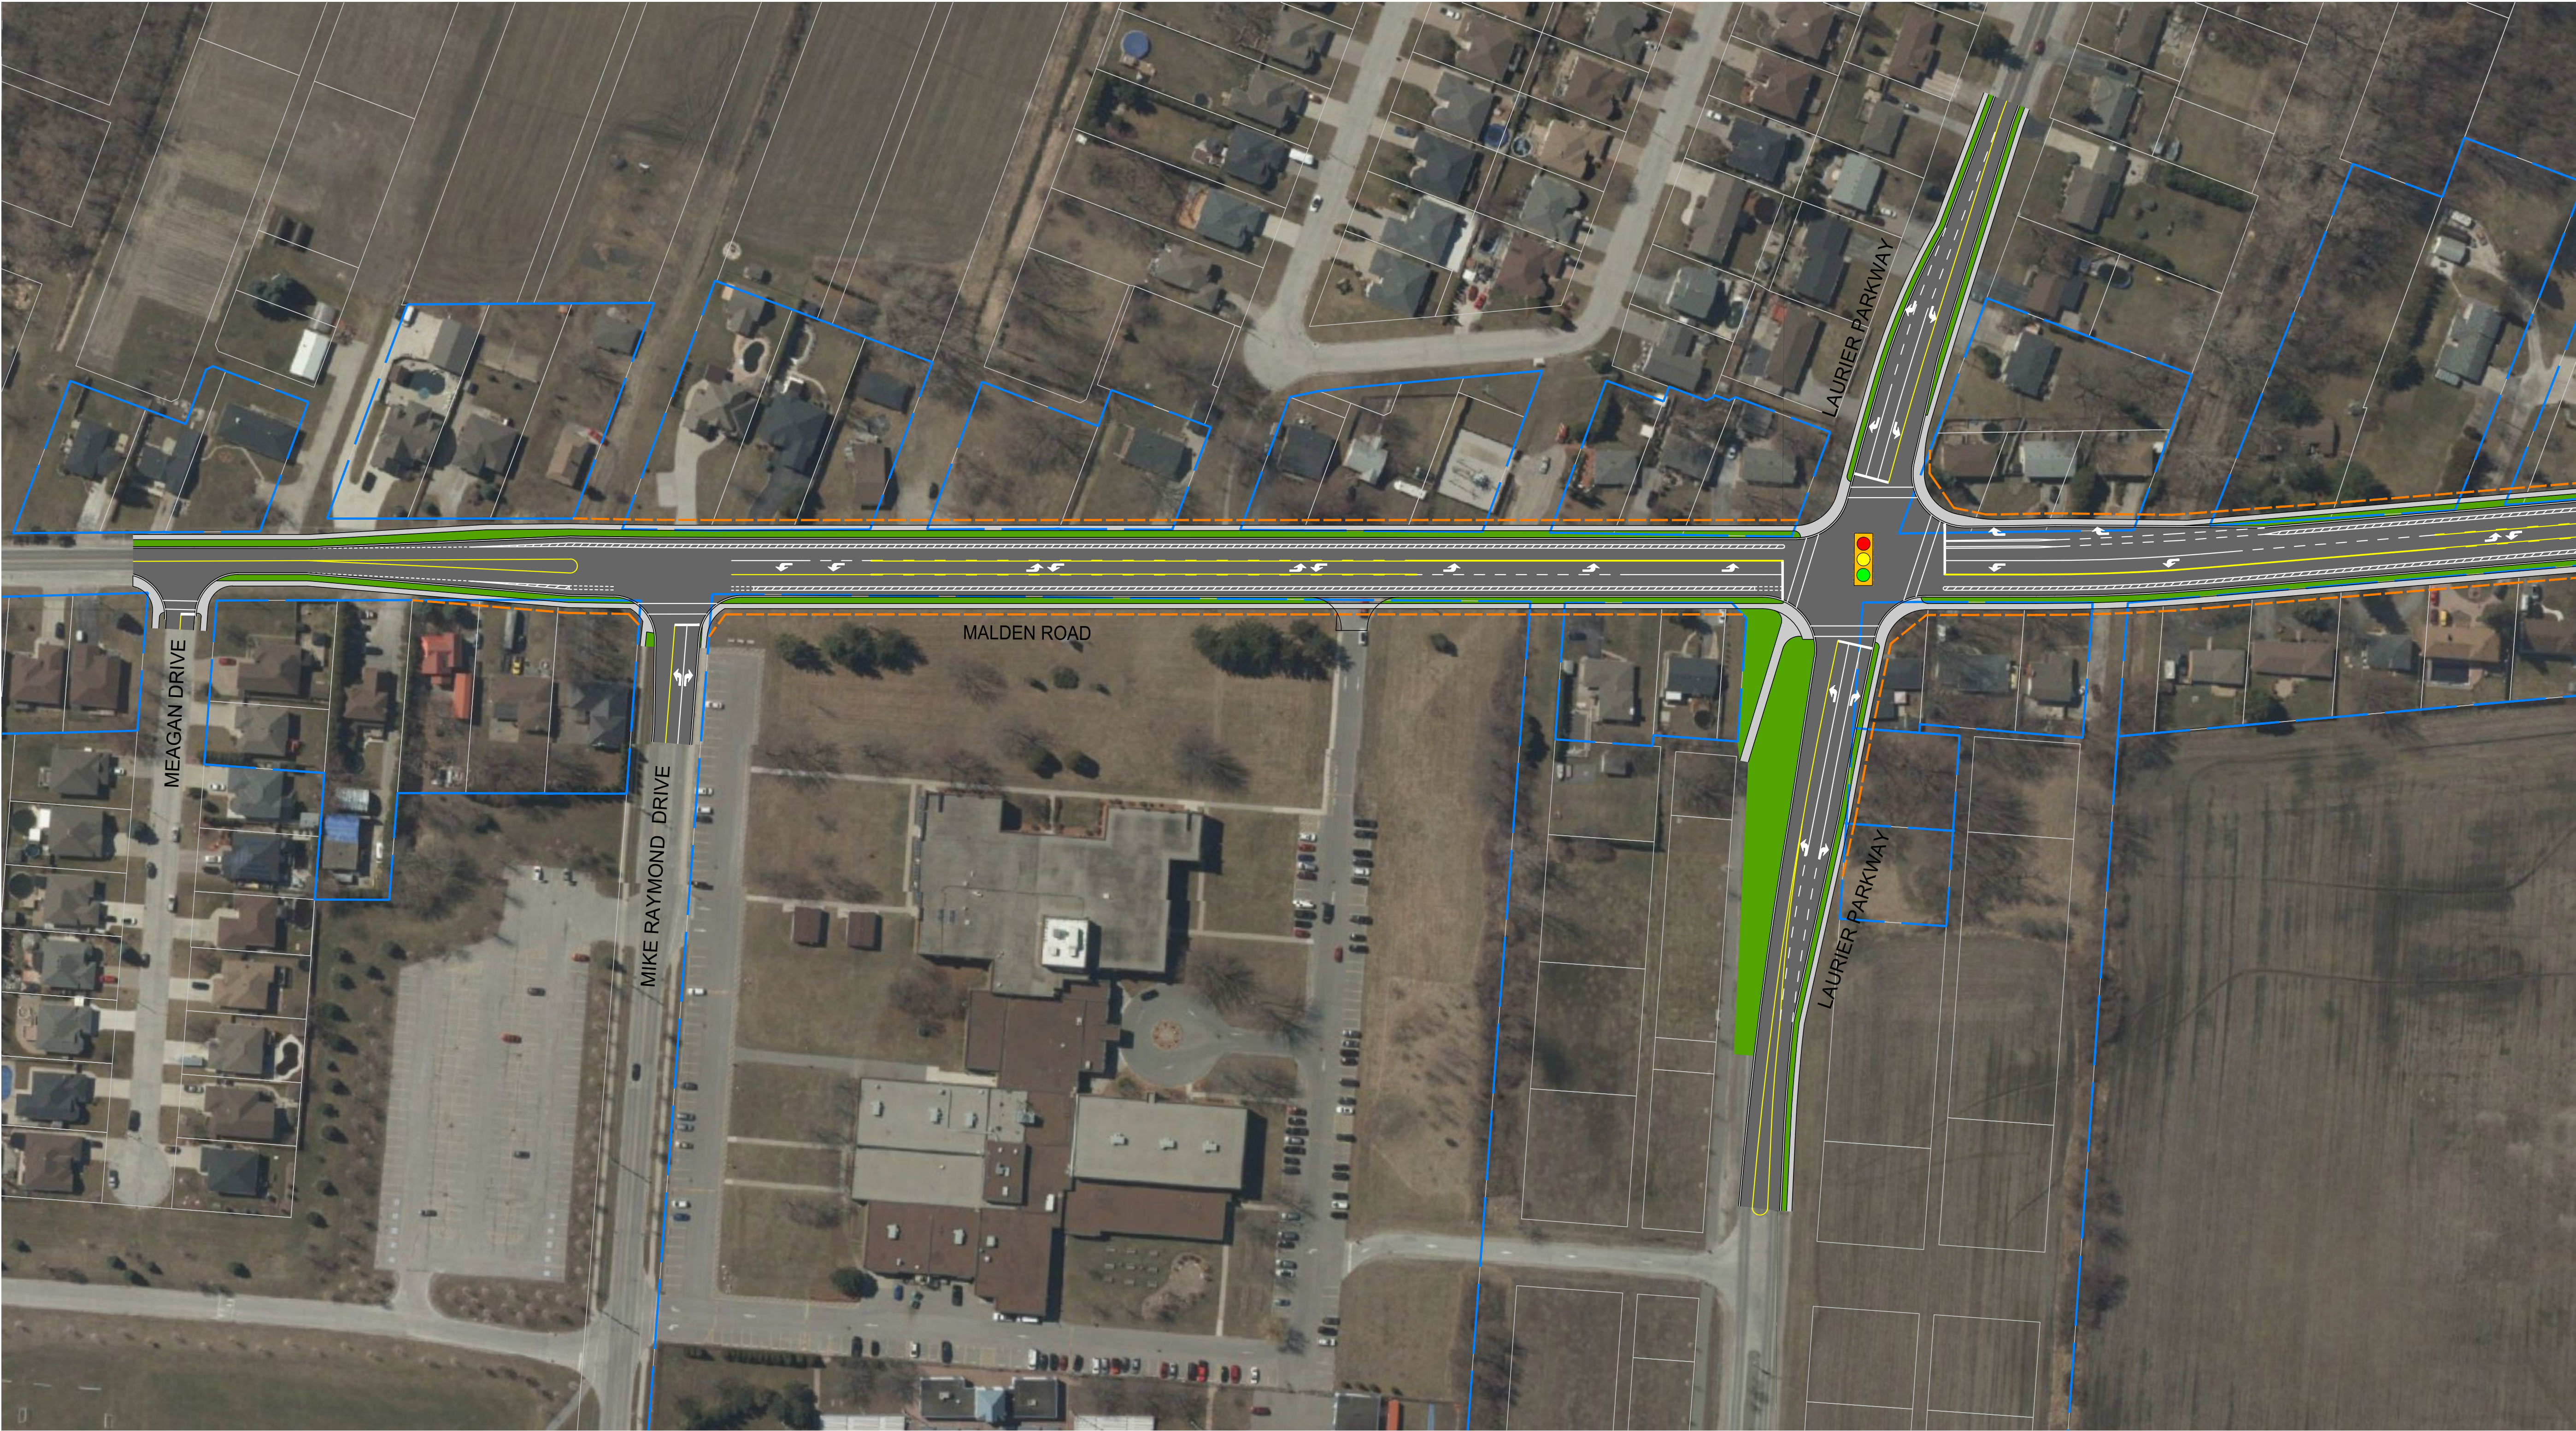

SCALE
5 10
Horizontal



SUPPLEMENTAL LEGEND:

- PROPOSED ROADWAY PLATFORM
- PROPOSED SIDEWALK
- PROPOSED BOULEVARD/GREEN SPACE
- PROPOSED MALDEN ROW LIMIT
- PROPOSED NEW ROW LIMIT (SIDE ROADS)
- EXISTING PARCELS FORMING ROW LIMIT
- EXISTING PARCELS FORMING ROW LIMIT

METRIC
DIMENSIONS ARE IN METRES
AND/OR MILLIMETRES
UNLESS OTHERWISE SHOWN

PROPOSED DESIGN
MALDEN ROAD AND BOUFFARD ROAD

SHEET
2

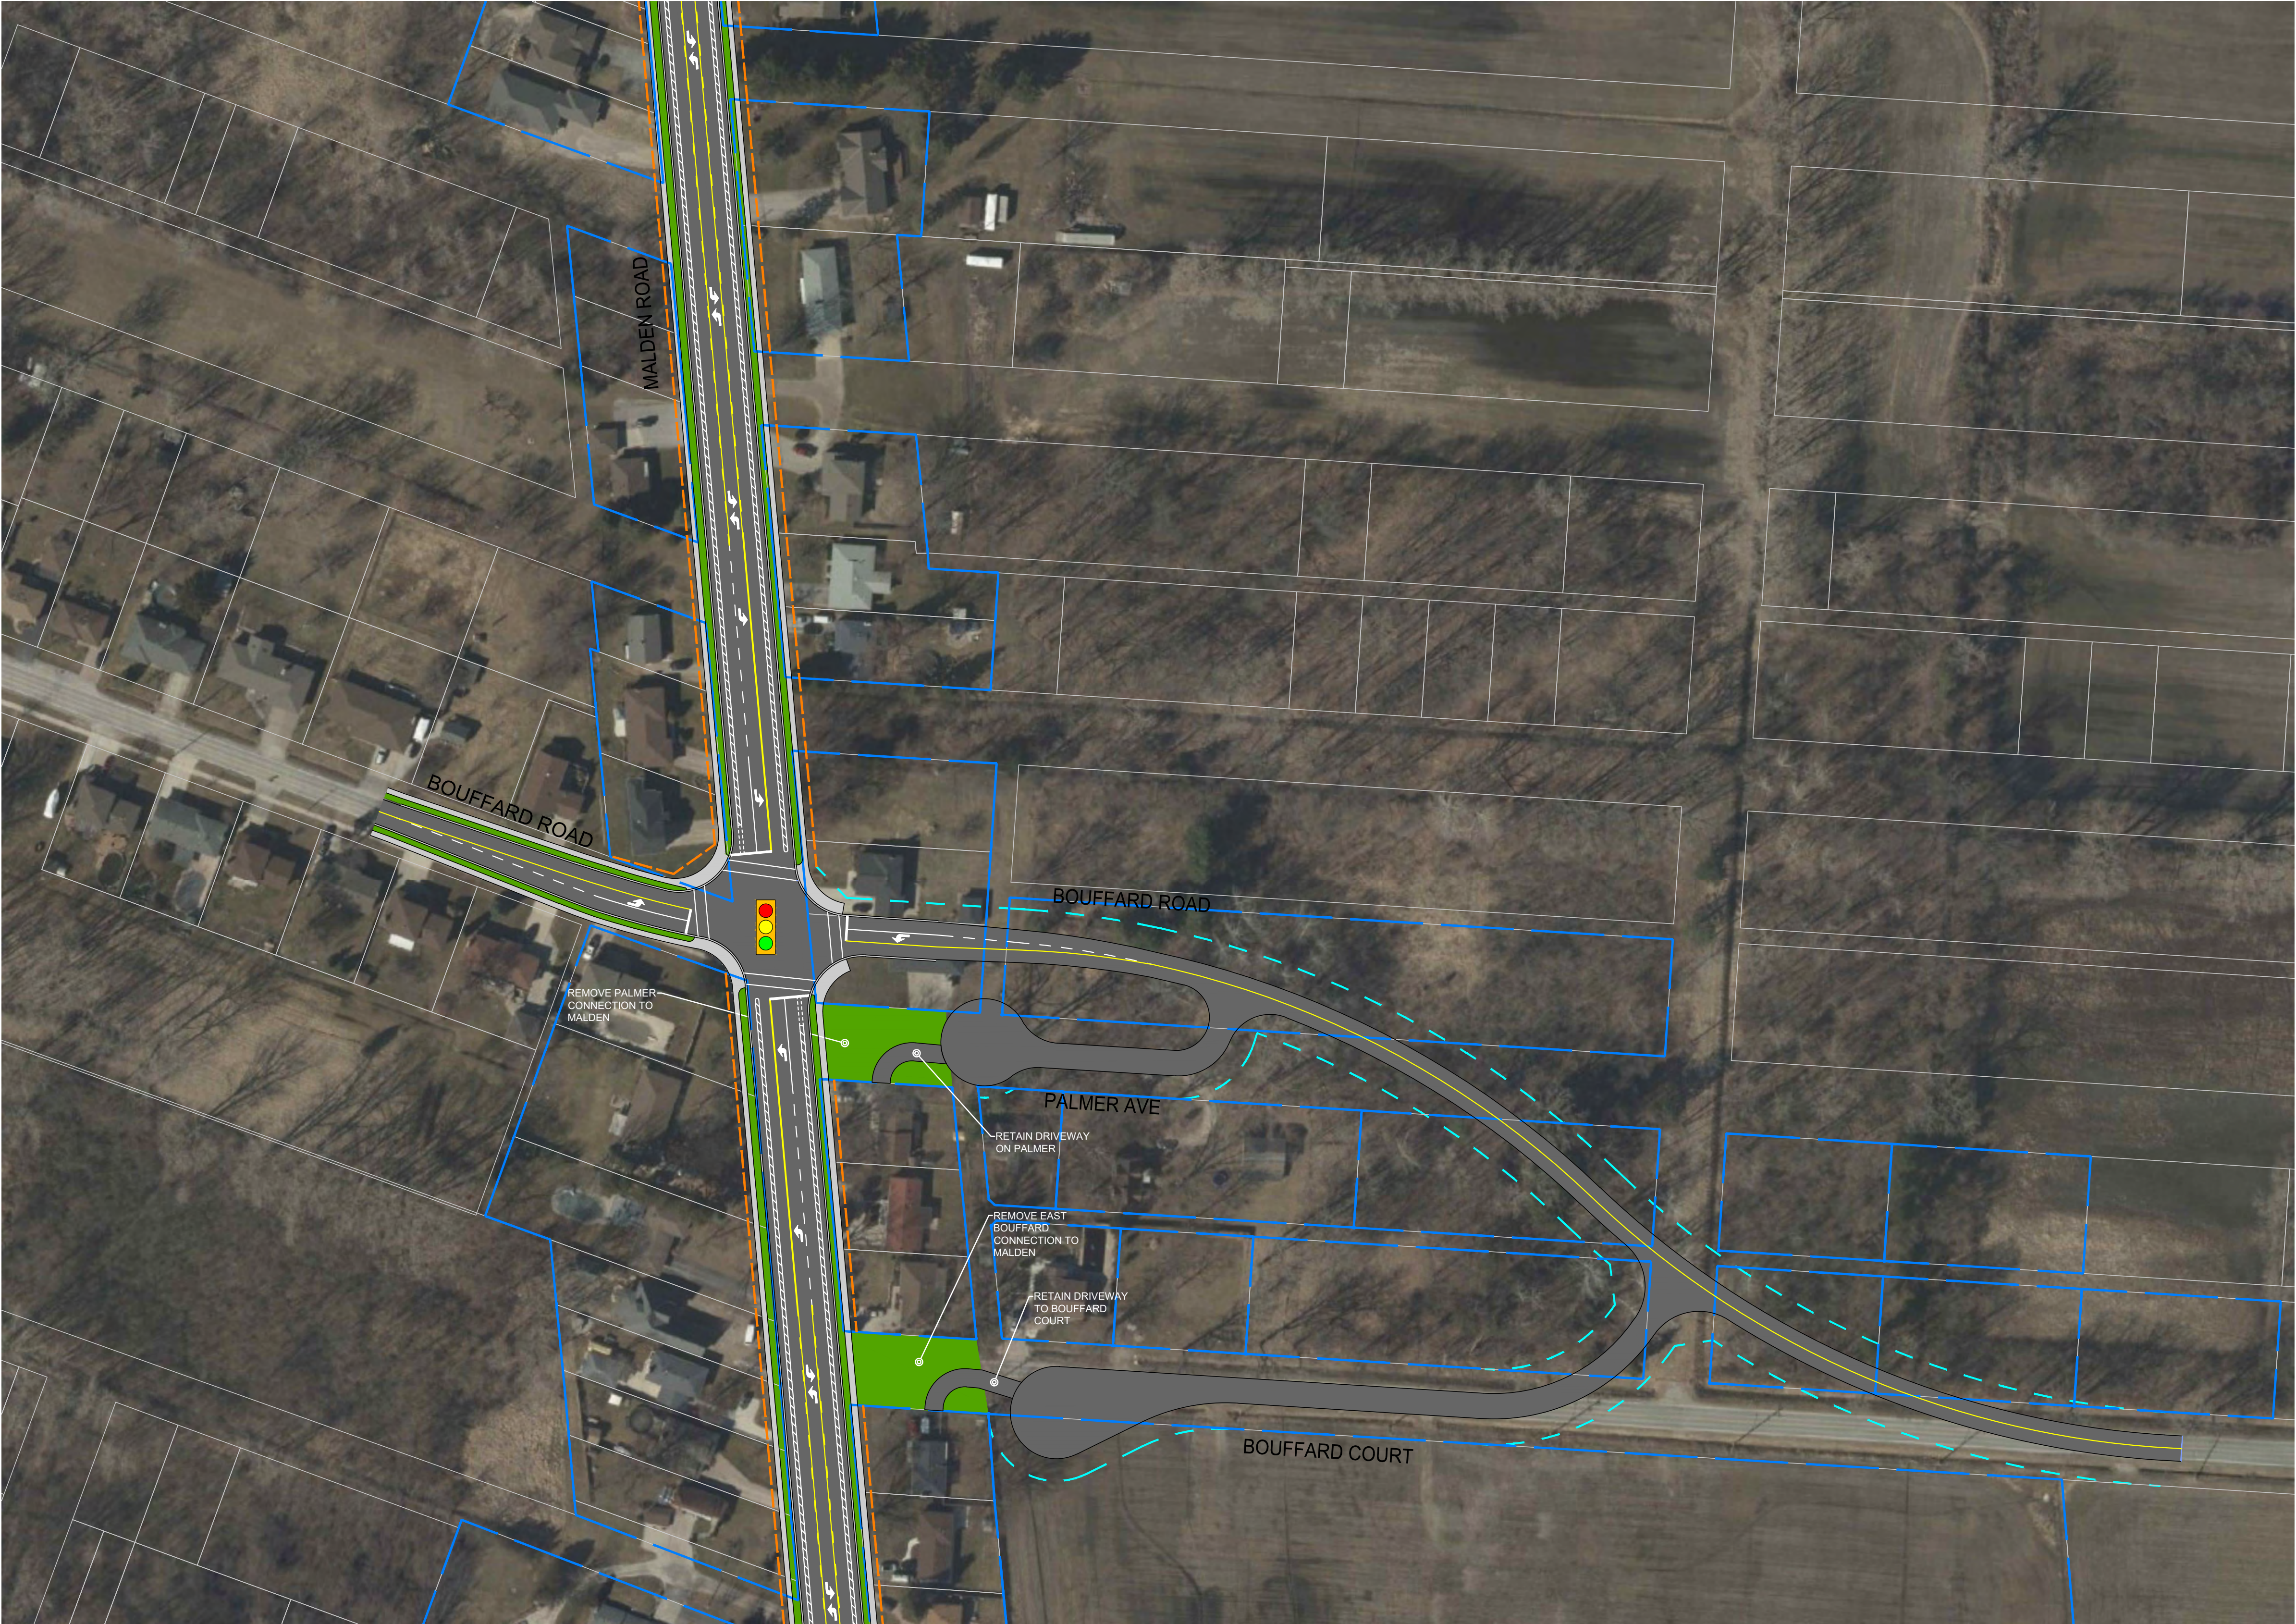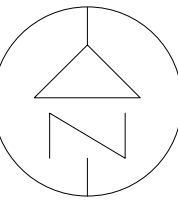

SCALE
5 10
Horizontal

SUPPLEMENTAL LEGEND:


- PROPOSED ROADWAY PLATFORM
- PROPOSED SIDEWALK
- PROPOSED BOULEVARD/GREEN SPACE
- PROPOSED MALDEN ROW LIMIT
- PROPOSED NEW ROW LIMIT (SIDE ROADS)
- EXISTING PARCELS FORMING ROW LIMIT
- EXISTING PARCELS FORMING ROW LIMIT

METRIC
DIMENSIONS ARE IN METRES
AND/OR MILLIMETRES
UNLESS OTHERWISE SHOWN

PROPOSED DESIGN
MALDEN ROAD



SHEET
3

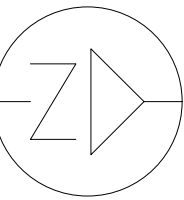


SCALE
5 10
Horizontal

SUPPLEMENTAL LEGEND:


- PROPOSED ROADWAY PLATFORM
- PROPOSED SIDEWALK
- PROPOSED BOULEVARD/GREEN SPACE
- PROPOSED MALDEN ROW LIMIT
- PROPOSED NEW ROW LIMIT (SIDE ROADS)
- EXISTING PARCELS FORMING ROW LIMIT
- EXISTING PARCELS FORMING ROW LIMIT

METRIC
DIMENSIONS ARE IN METRES
AND/OR MILLIMETRES
UNLESS OTHERWISE SHOWN

PROPOSED DESIGN
MALDEN ROAD

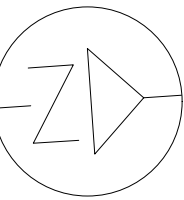

SHEET
4

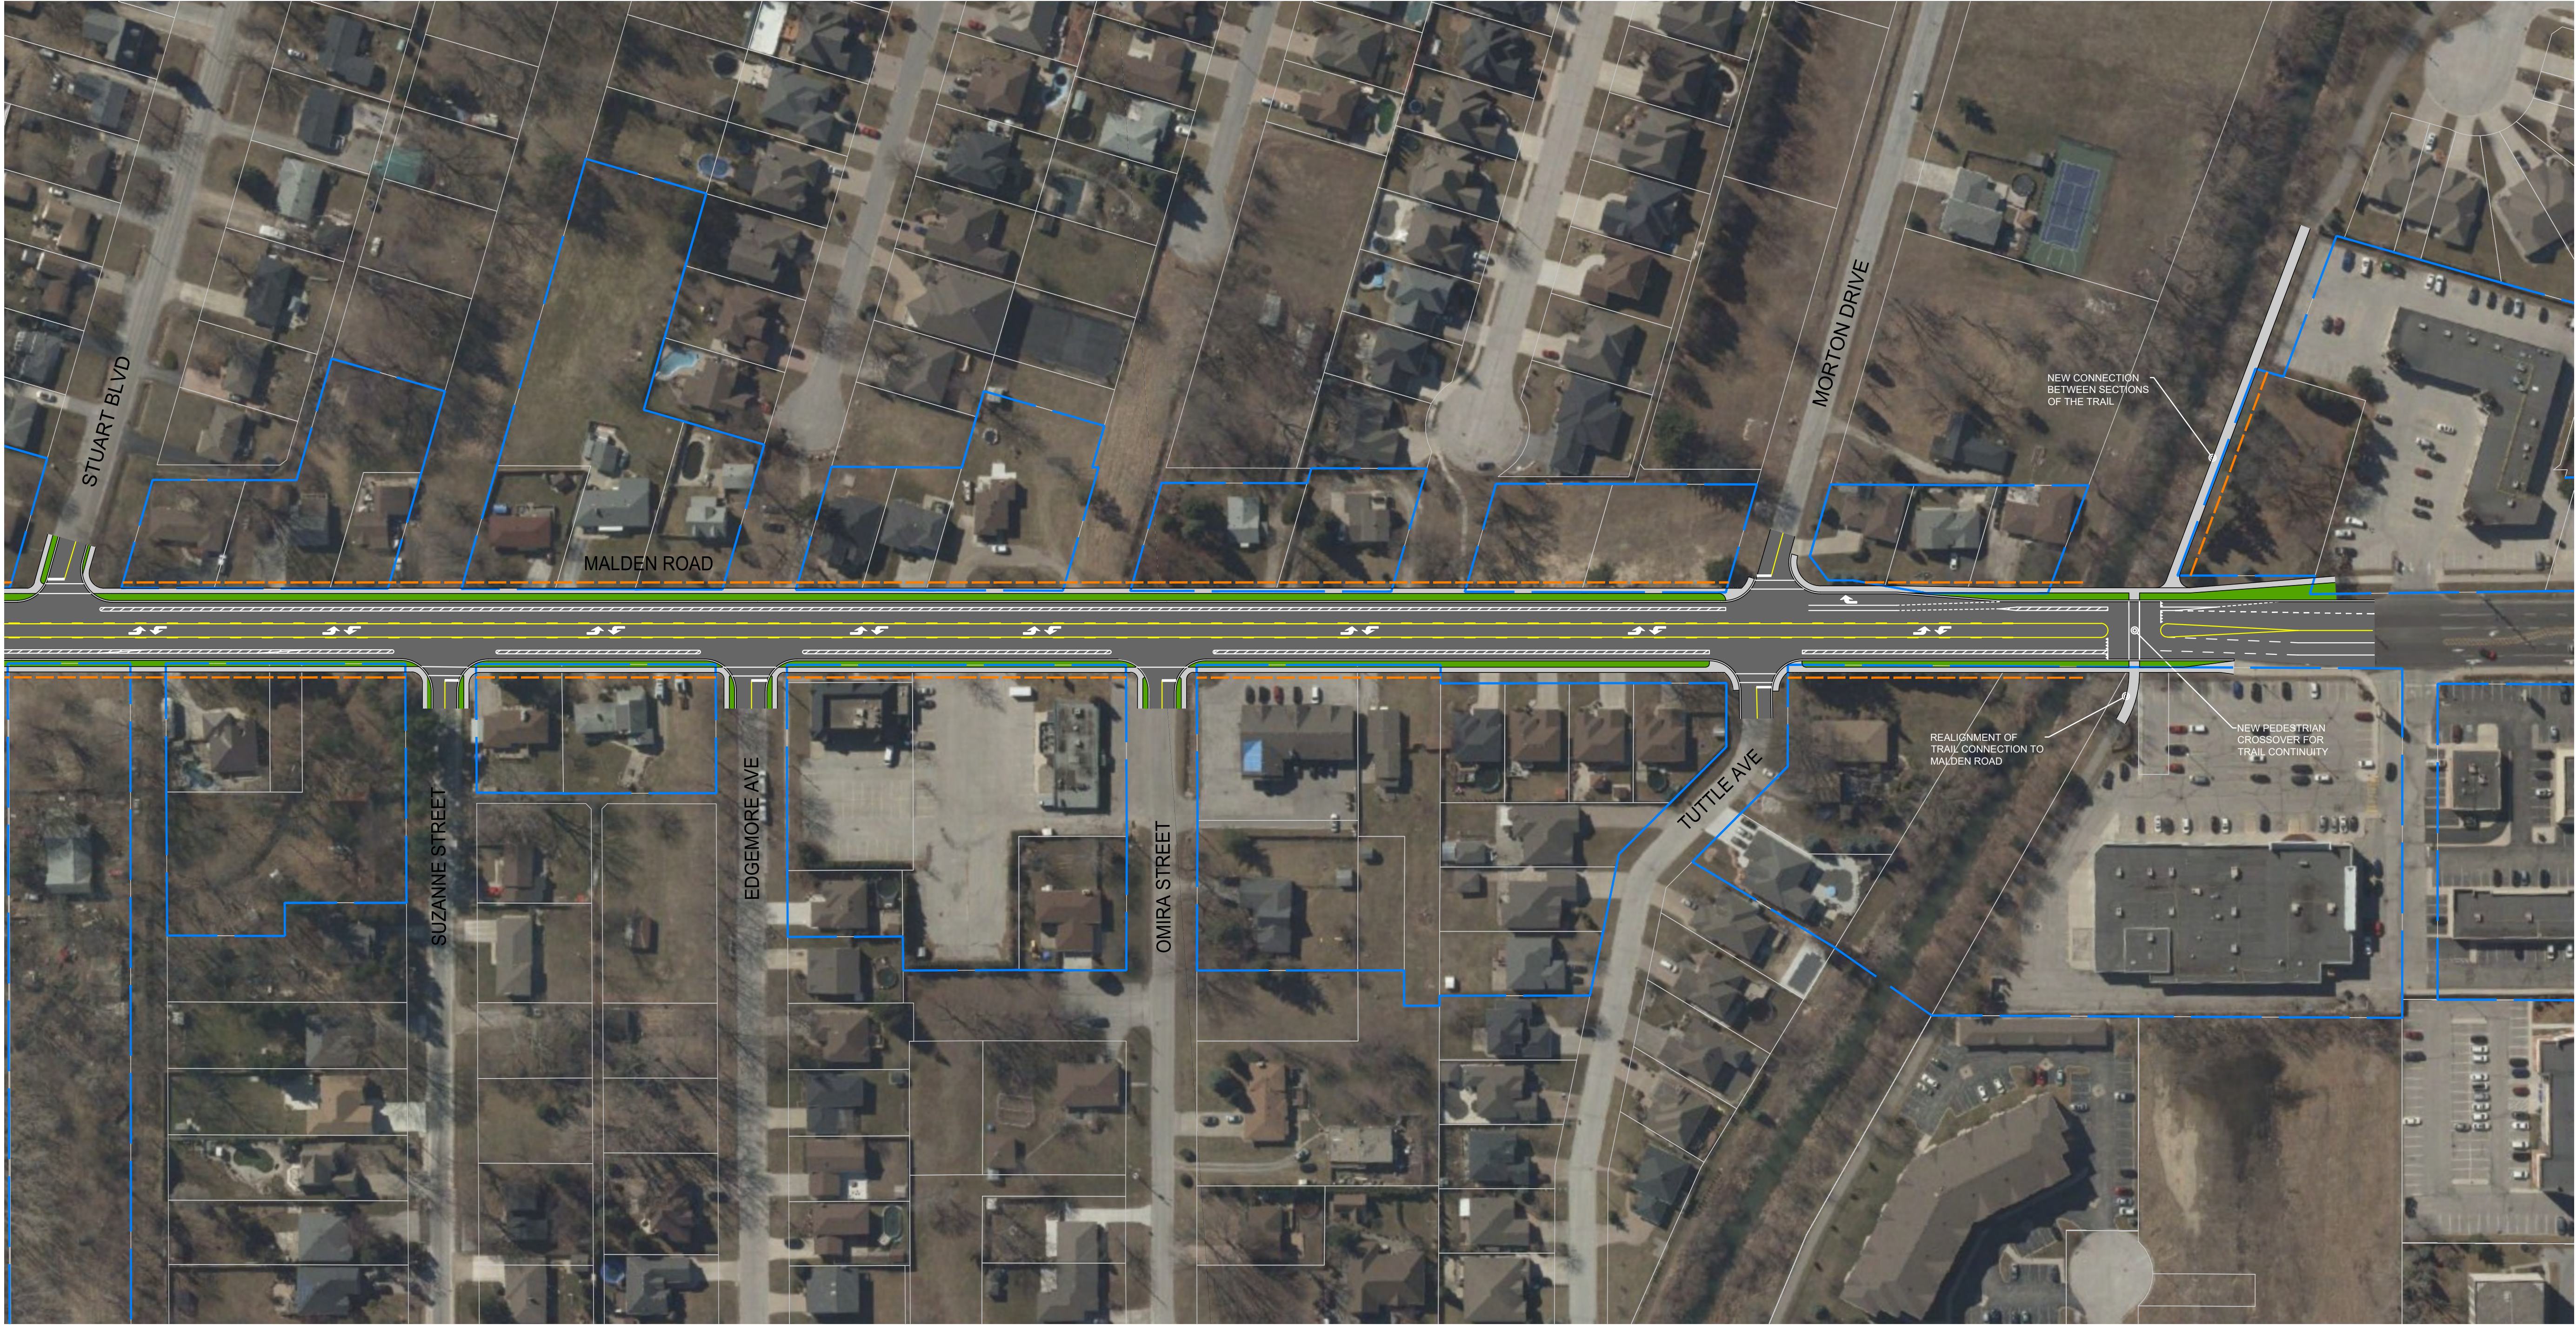

SCALE
5 10
Horizontal