


**BACKFLOW PREVENTION AND FLOW METER ASSEMBLY IN BOULEVARD**

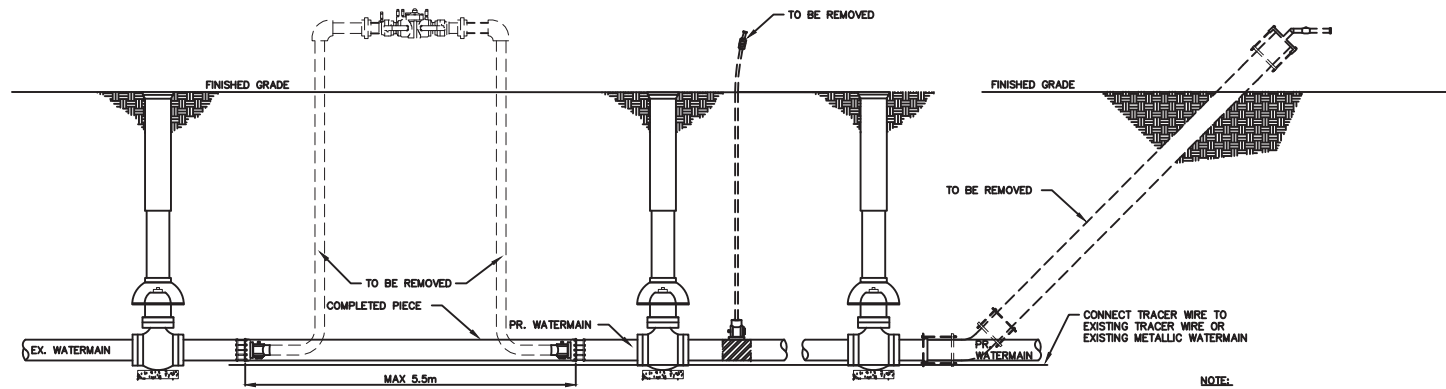

**WATERMAIN COMPLETION ASSEMBLY**

INTERCONNECTION	
WM SIZE	MINIMUM CONNECTION SIZE
<= 300mm	50mm
> 300mm	100mm



No.	Revision Date	No.	Revision Date
1	MARCH 18, 2020		